




SECOND FLOOR PLAN

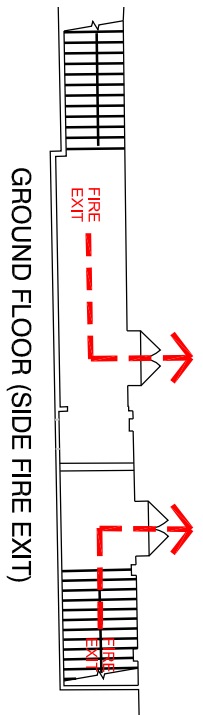


GROUND FLOOR (SIDE FIRE EXIT)

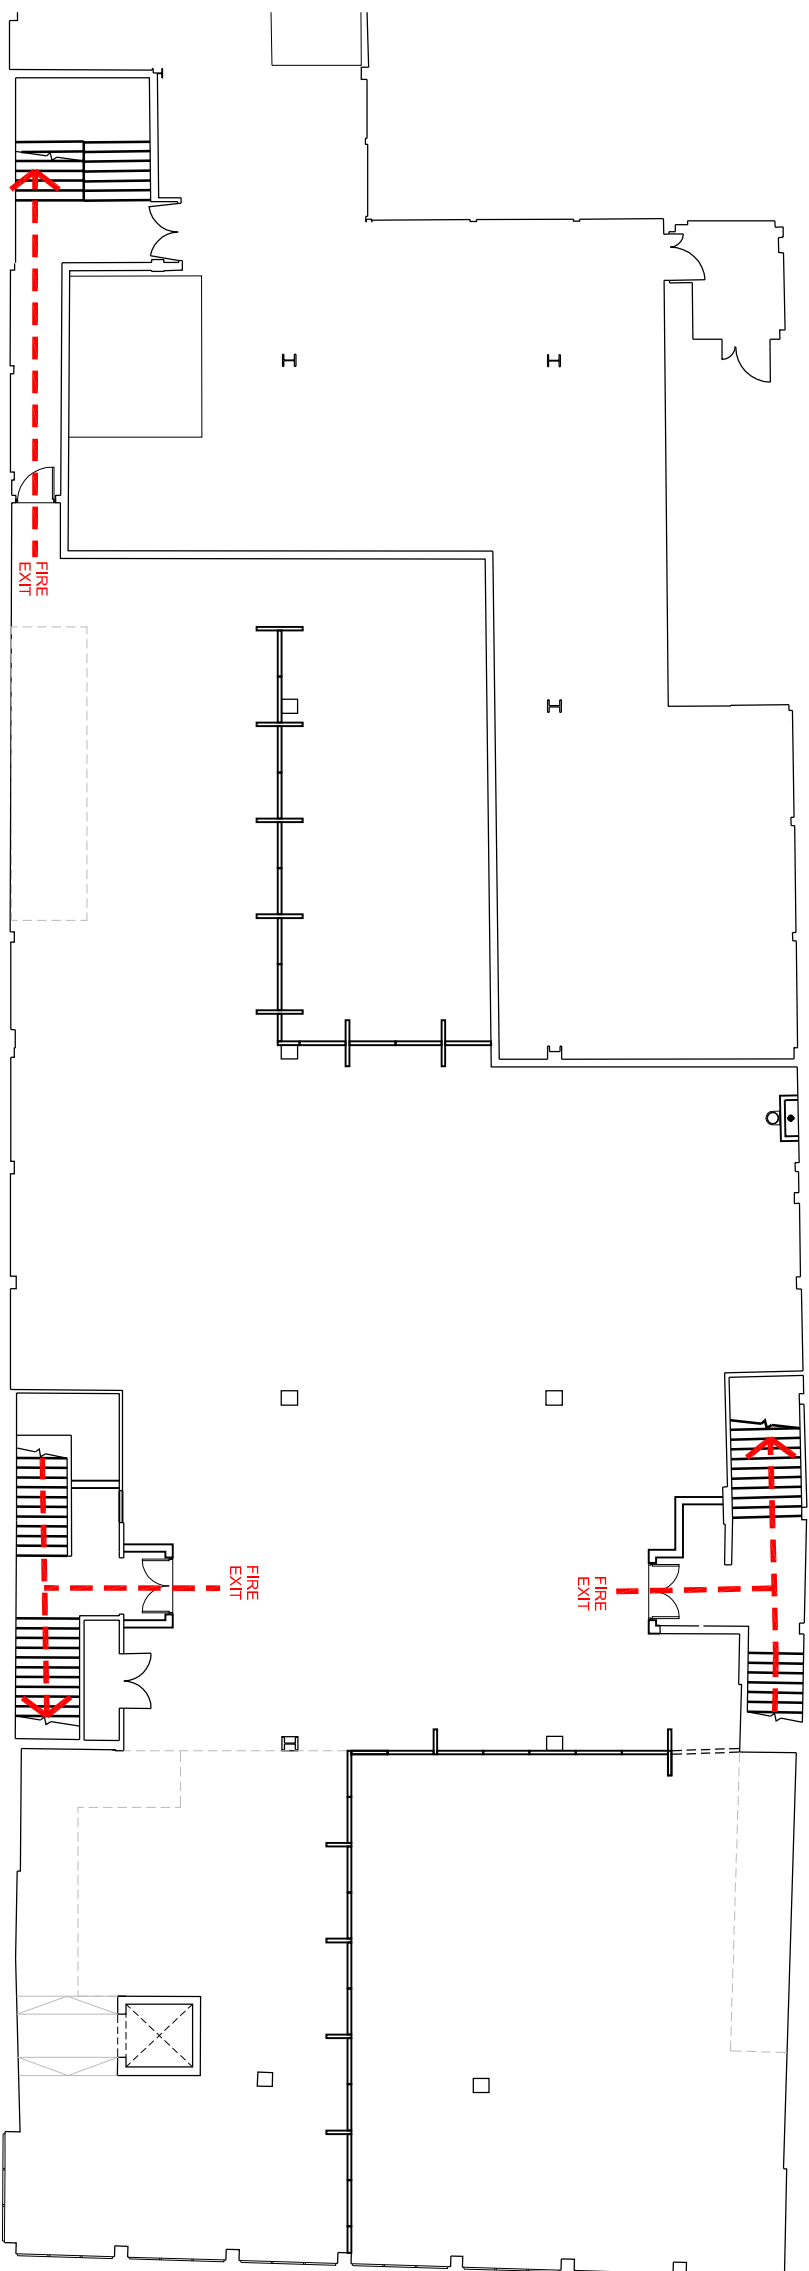

FIRST FLOOR PLAN

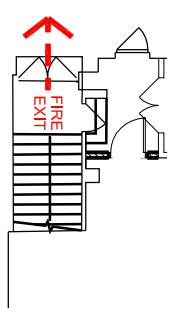

GROUND FLOOR (REAR FIRE EXIT)

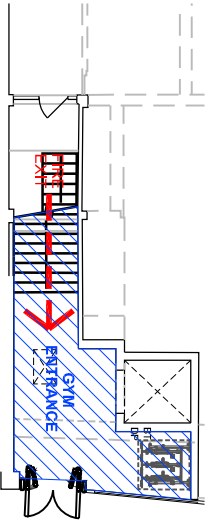

GROUND FLOOR PLAN

B 02.06.17 Issued for Record
 A 22.03.17 Amended in with latest GA Plans 22.03.17
 REV DATE DESCRIPTION
 GR GG
 DRW CHK

CLIENT
Pure Gym Ltd

PROJECT TITLE
155-161 High Road, Ilford

DRAWING TITLE
**Ground, First and Second Floor Plan
 Fire Evacuation Plan**

DRAWING PURPOSE

FOR RECORD

DRAWN / CHECKED	DATE	SCALE	
GR/GG	Feb '17	1:200 @ A3	
JOB No	DRAWING No	STATUS	REVISION
1PG154	2-600	--	B

51 Barton Arcade T +44 (0)161 834 1018
 Deansgate F +44 (0)161 834 4798
 Manchester E contact@mhaarchitects.com
 M3 2BJ W www.mhaarchitects.com

