

**MICHAEL HYDE AND ASSOCIATES LIMITED**  
*Chartered architects*

MANCHESTER ■ SHEFFIELD  
 STANTON ROAD ALLIANCE HOUSE  
 D E A N S Q A T E LEOPOLD STREET  
 MANCHESTER M14 6RN SHEFFIELD S1 2BP  
 TEL 0161 854 4788 FAX 0114 272751  
 MANCHESTER@MHA BRADFORD@MHA  
 SHEFFIELD@MHA

REV.	DATE	DESCRIPTION	OWN.	CHK.
1				
2				
PROJECT TITLE  
 PURE GYM LTD  
 JACKSON HOUSE, GATESHEAD

DRAWING TITLE  
 FIRST FLOOR  
 FIRST PLAN


DATE  
 JUN 11

SCALE  
 1:100 @ A1

REVISIONS  
 2-600

1P-235

**RECORD**

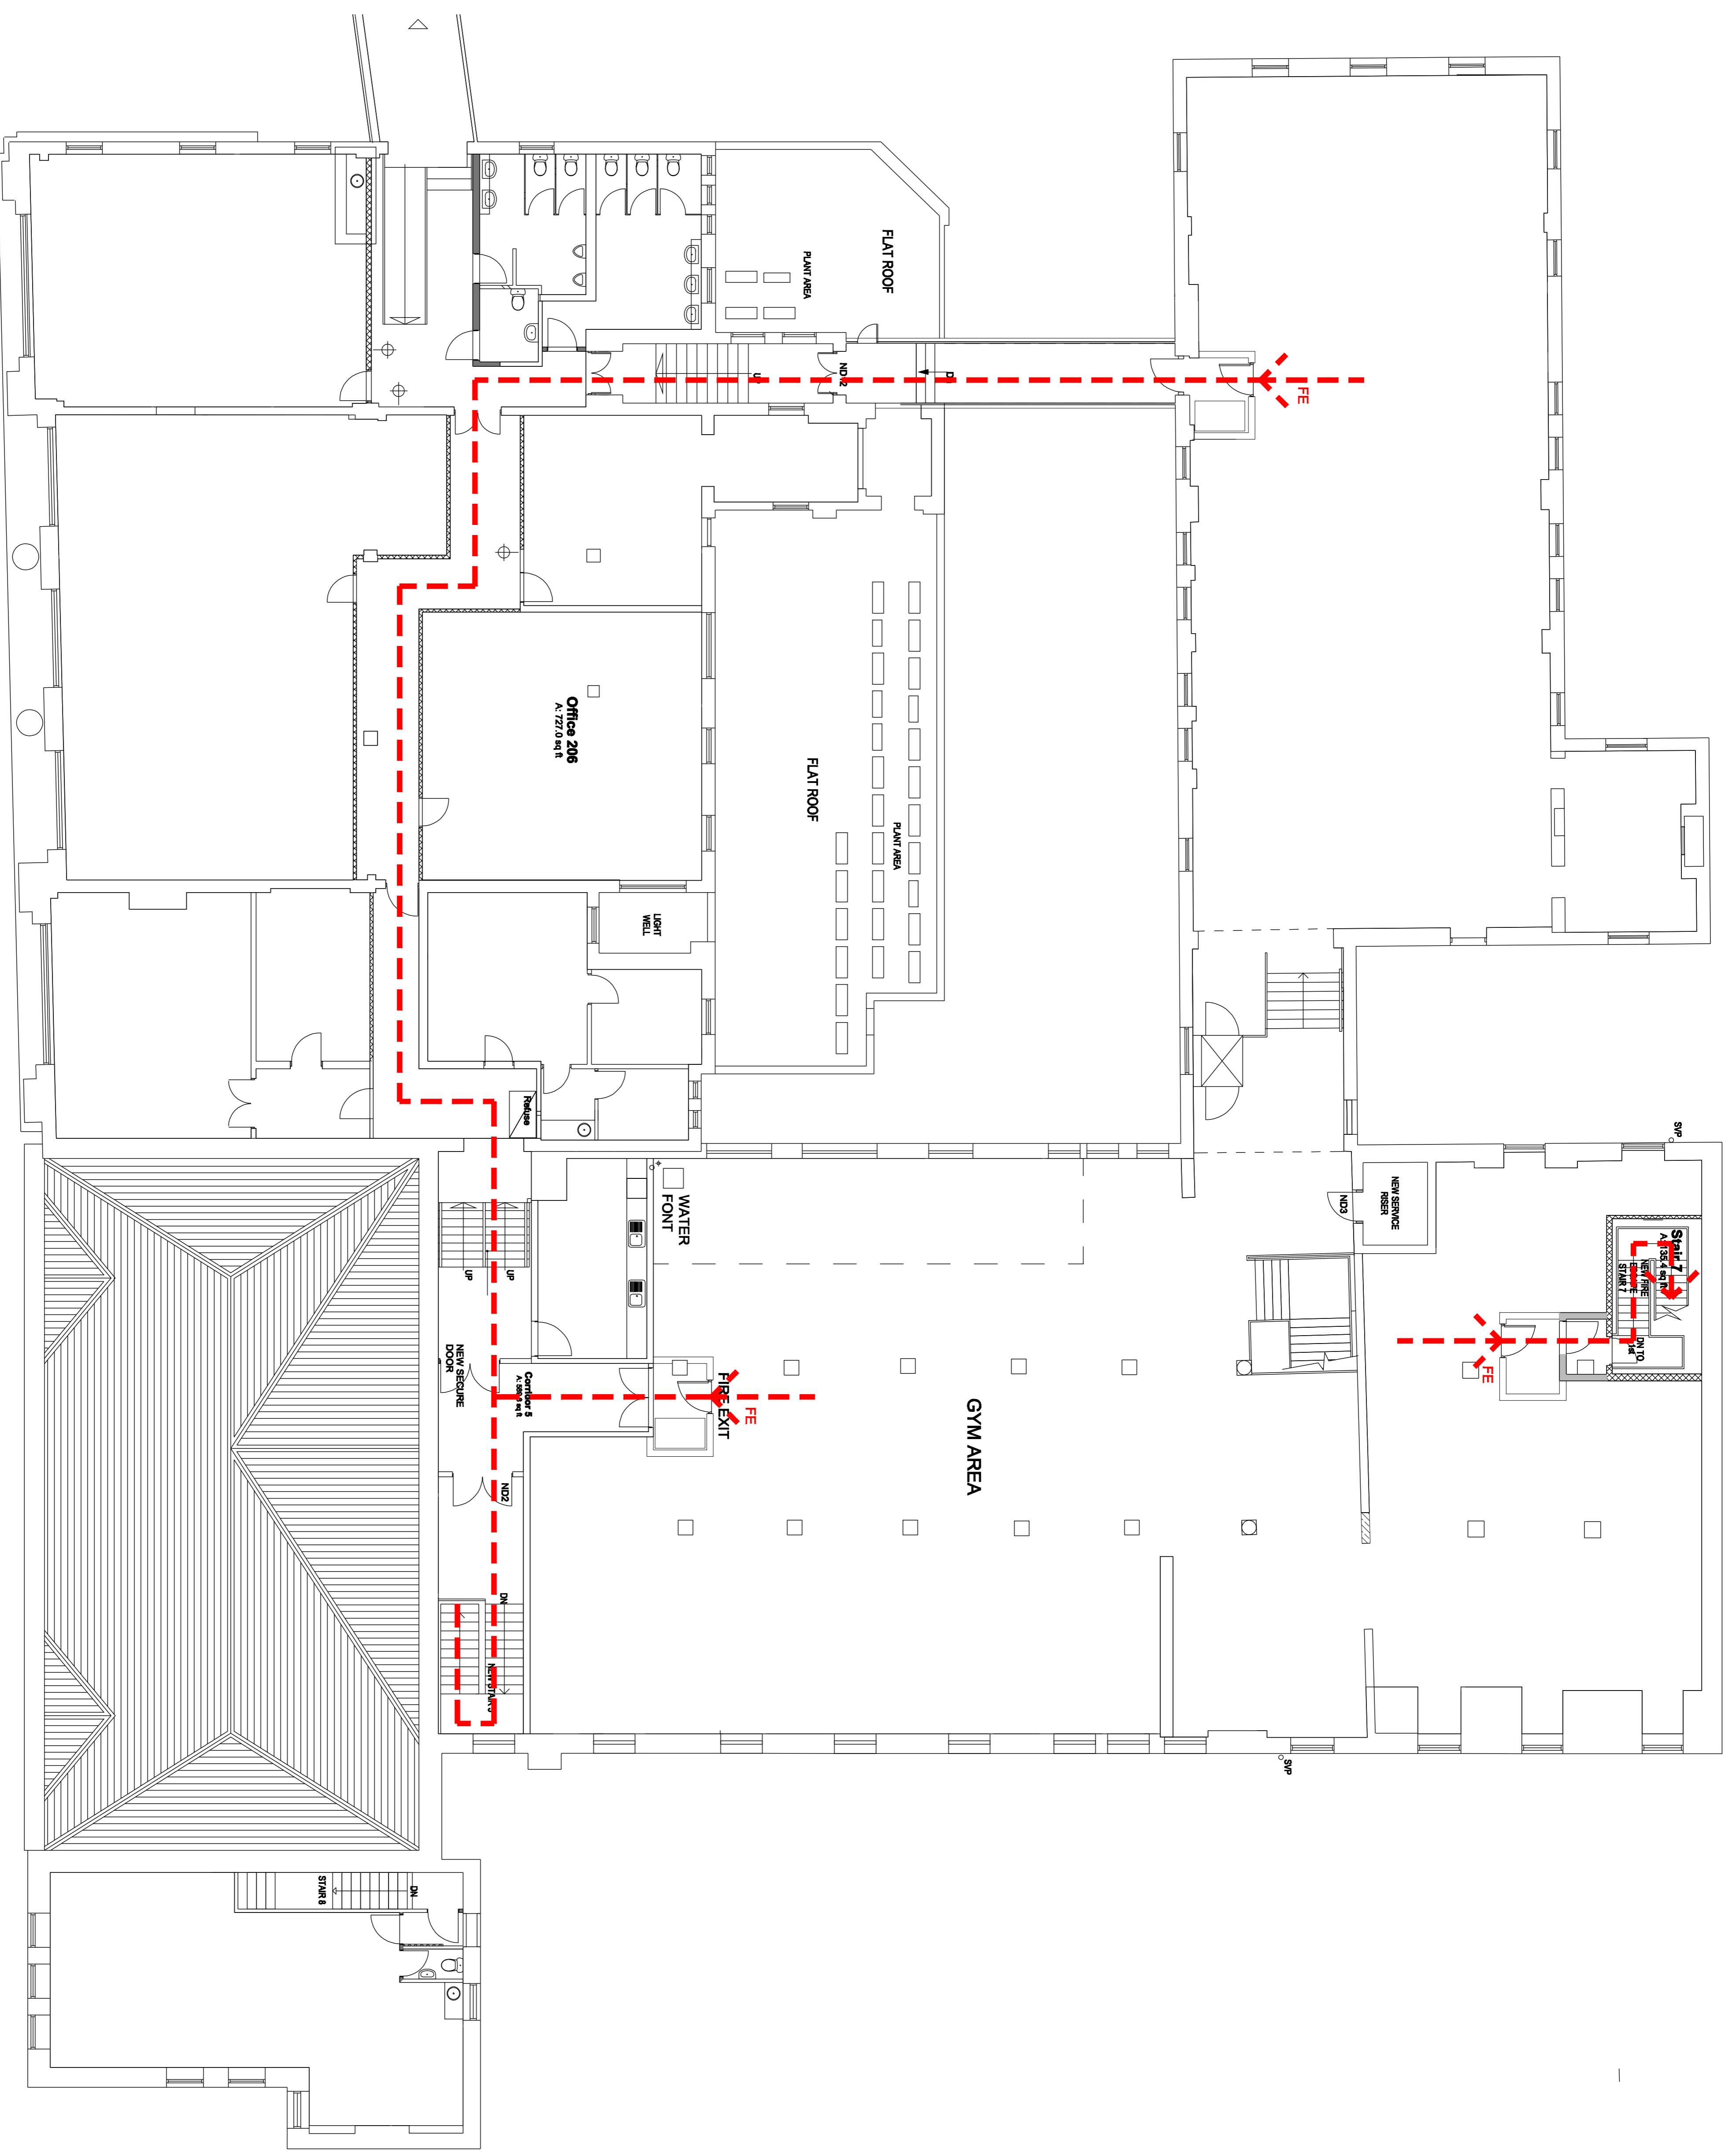

**MICHAEL HYDE AND ASSOCIATES LIMITED**  
*chartered architects*

REV	DATE	DESCRIPTION	DN	CHK

PROJECT TITLE	PURE GYM LTD JACKSON HOUSE, GATESHEAD		
DRAWING TITLE	SECOND FLOOR FLOOR PLAN		
DRAWN BY	GL/WH	DATE	JULY 11
CHECKED BY		DATE	
SCALE	1:1000/A1		
NO	1P-208	ISSUED BY	2-801

**MANCHESTER** ■ **SHEFFIELD** □

MANCHESTER OFFICE: ALLIANCE HOUSE, 51 RANTON ROAD, LEOPOLD STREET, MANCHESTER M14 6AT. TEL: 0161 2751711. FAX: 0161 854 4798. MANCHESTER@MHA ARCHITECTS.CO.UK

SHEFFIELD OFFICE: 100 RIVER STREET, SHEFFIELD S1 4EJ. TEL: 0114 2777831. FAX: 0114 2777783. SHEFFIELD@MHA ARCHITECTS.CO.UK

