


FIRST FLOOR



GROUND FLOOR

MICHAEL HYDE AND ASSOCIATES LIMITED
chartered architects

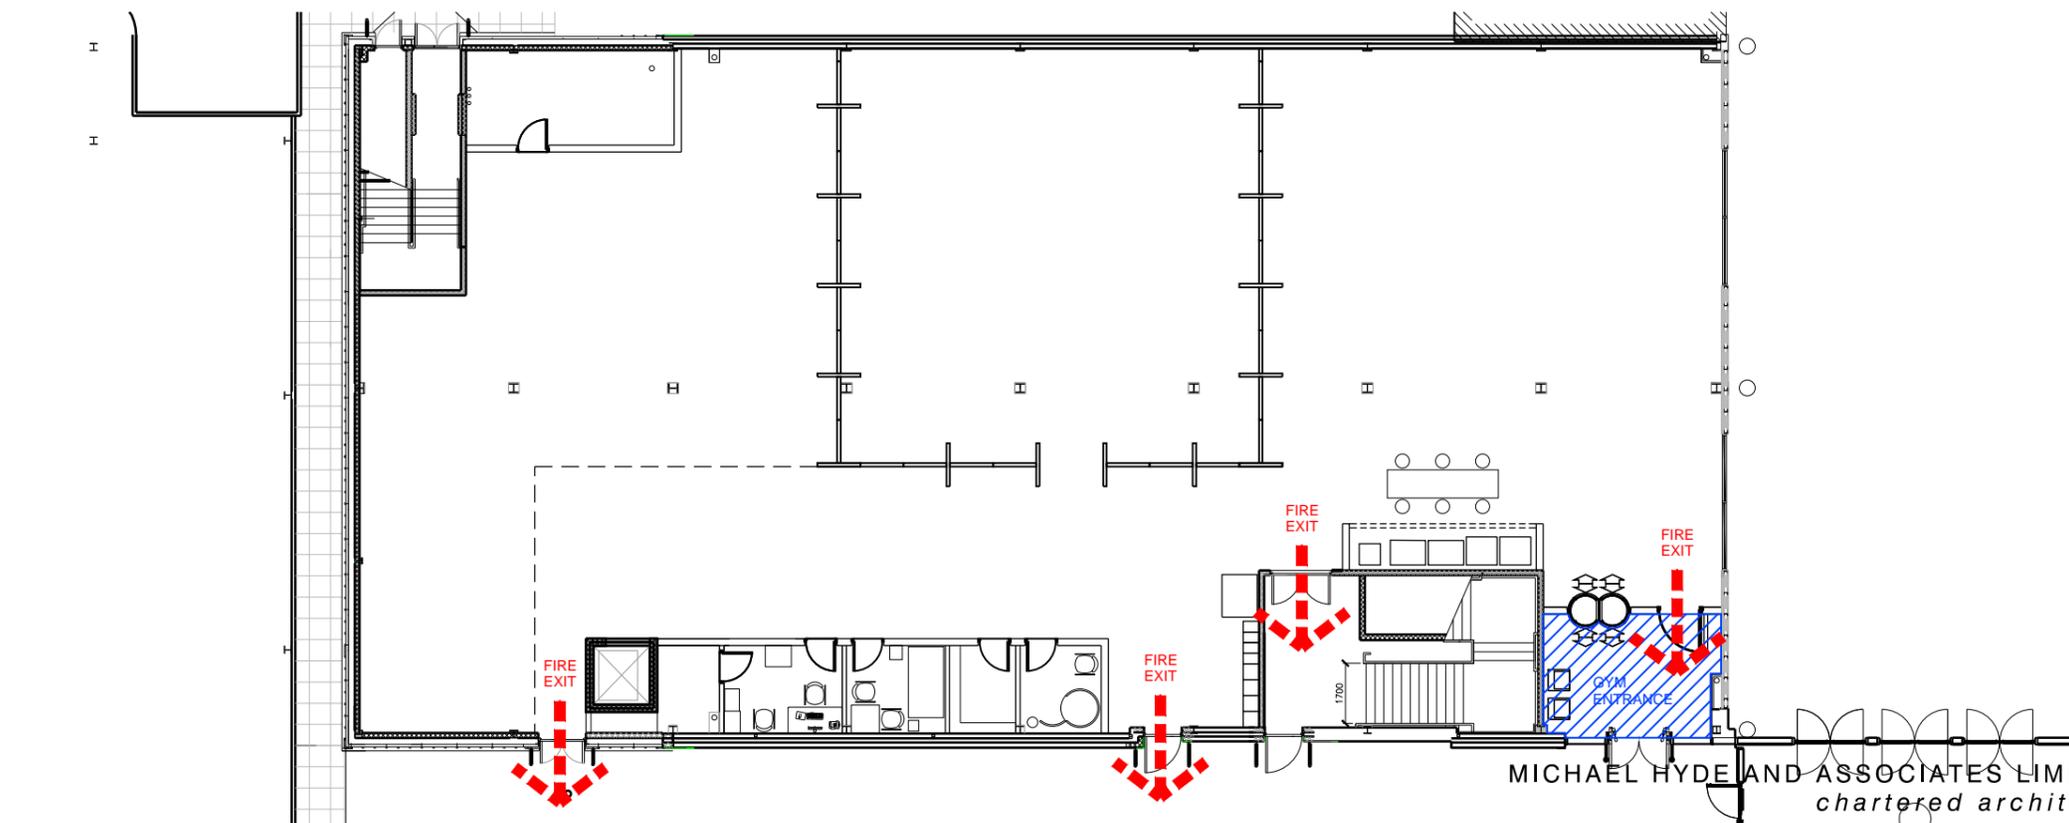

MANCHESTER ■ SHEFFIELD □
 51 BARTON ARCADE DEANSGATE MANCHESTER M3 2BJ
 TEL 0161 834 1018 FAX 0161 834 4798
 Manchester@MHA architects.com
 ALLIANCE HOUSE LEOPOLD STREET SHEFFIELD S1 2GY
 TEL 0114 2759666 FAX 0114 2757751
 Sheffield@MHA architects.com

REV	DATE	DESCRIPTION	DRN	CHK
G	27.08.14	PLANT ROOM INCREASED IN SIZE TO REFLECT AS-BUILT	GL	HM
F	20.06.14	DRAWING UPDATED THROUGHOUT TO SUIT AMENDMENTS MADE TO THE GA LAYOUT	CW	HM
E	04.03.14	LOW LEVEL WALL/GUARDING ADDED TO DOOR OUTSIDE ACC WC/SH	GG	HM
D	21.01.14	ACCESSIBLE W/C AND SHOWER MOVED CLOSER TO LIFT TO REDUCE TRAVEL DISTANCE TO THE ACCESSIBLE FACILITIES. DRAWING ALSO UPDATED AS PART OF THE REVISIONS FOLLOWING COMMENTS RECEIVED ON THE BUILDING WARRANT APPLICATION.	CW	HM
C	18.12.13	DRAWING UPDATED THROUGHOUT TO REFLECT CHANGE OF MODEL TYPE FROM AN OPTION 'C' TO AN OPTION 'B'	CW	HM
B	03.12.13	PLANT ROOM ADDED TO GROUND FLOOR PLAN WITH DRAWING UPDATED ACCORDINGLY	CW	HM
A	26.11.13	DRAWINGS UPDATED TO COINCIDE WITH EXISTING CAD DRAWINGS & STORE ROOM ADDED	GG	HM

PROJECT TITLE		
PURE GYM LTD CARINTHIA WAY, CLYDEBANK		
DRAWING TITLE		
EVACUATION PLAN		
DRAWN / CHECKED	DATE	SCALE
CW/HM	NOV '13	1:200@A3
JOB No	DRAWING	REVISIONS
1PG79	2-600	G