




GROUND FLOOR

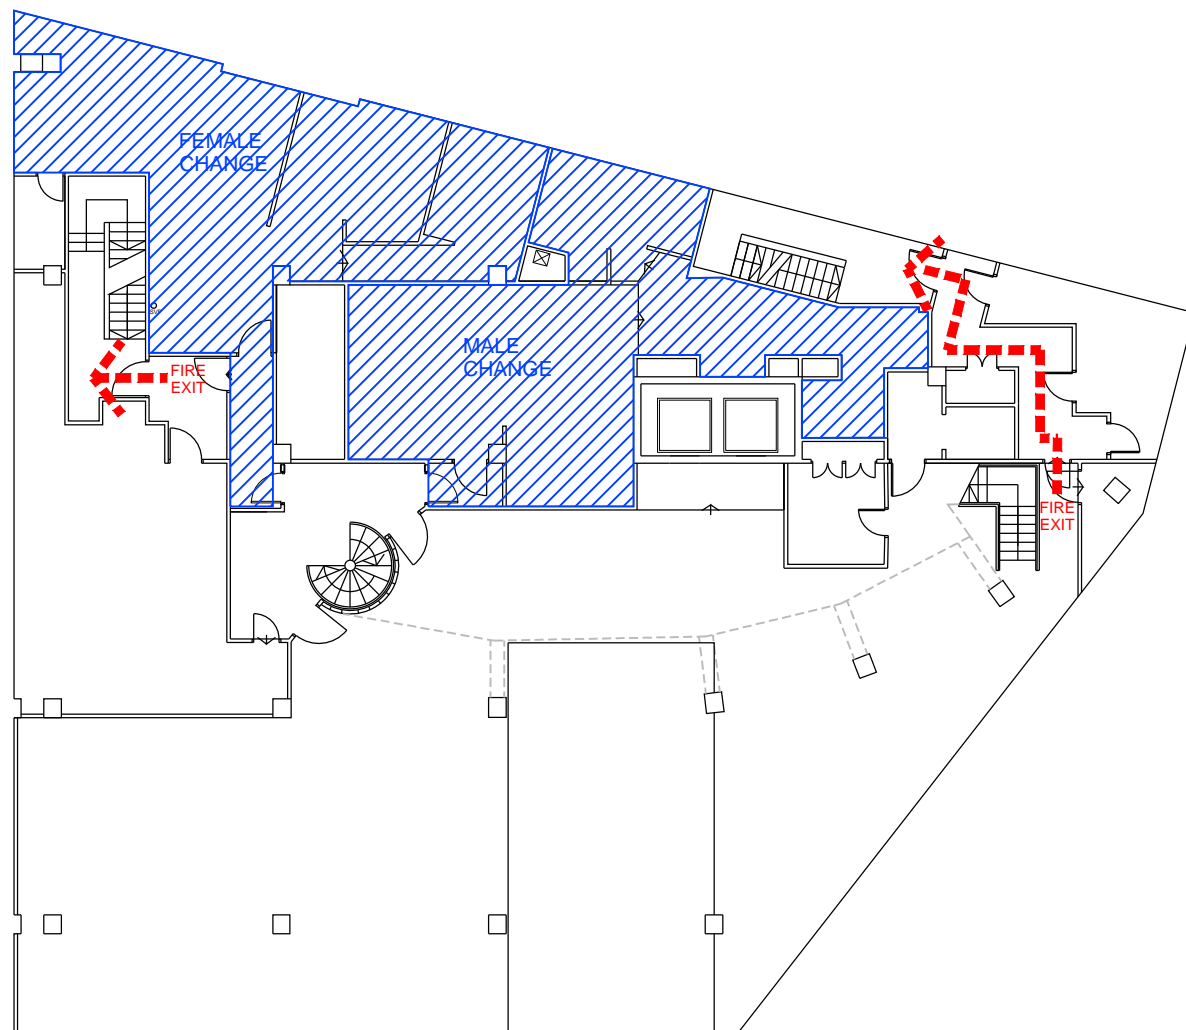

BASEMENT

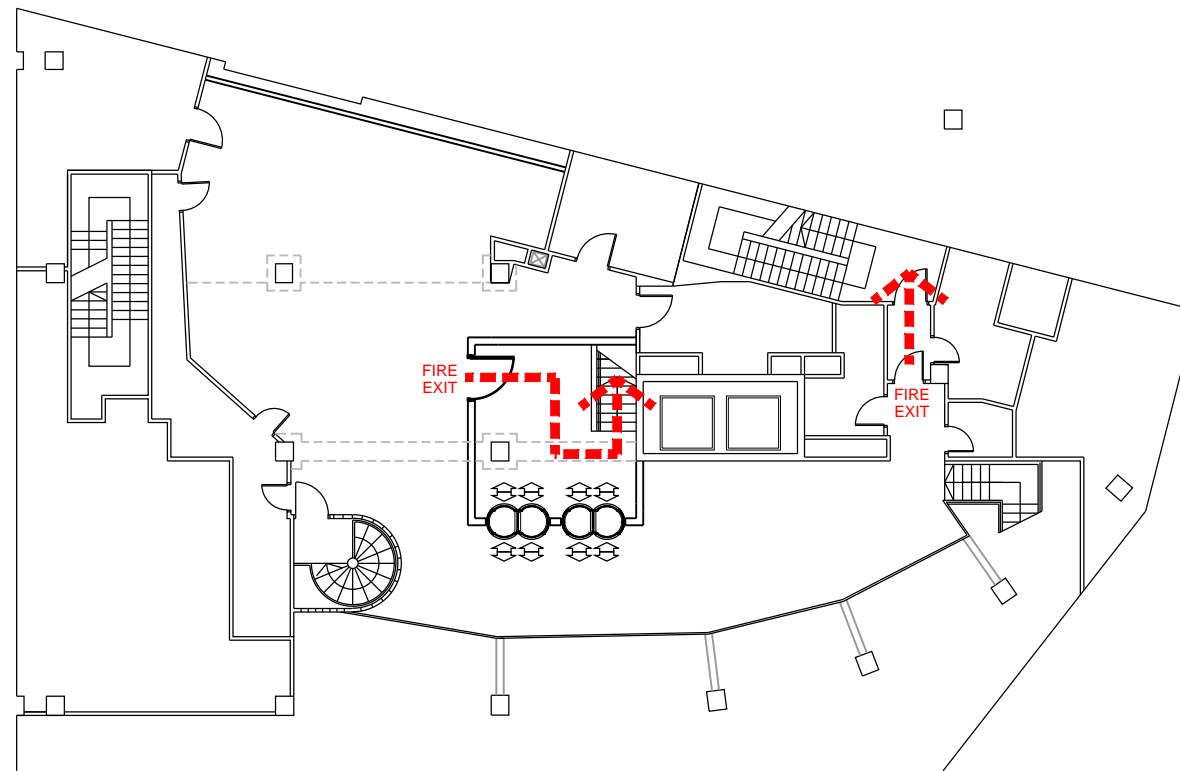

MEZZANINE

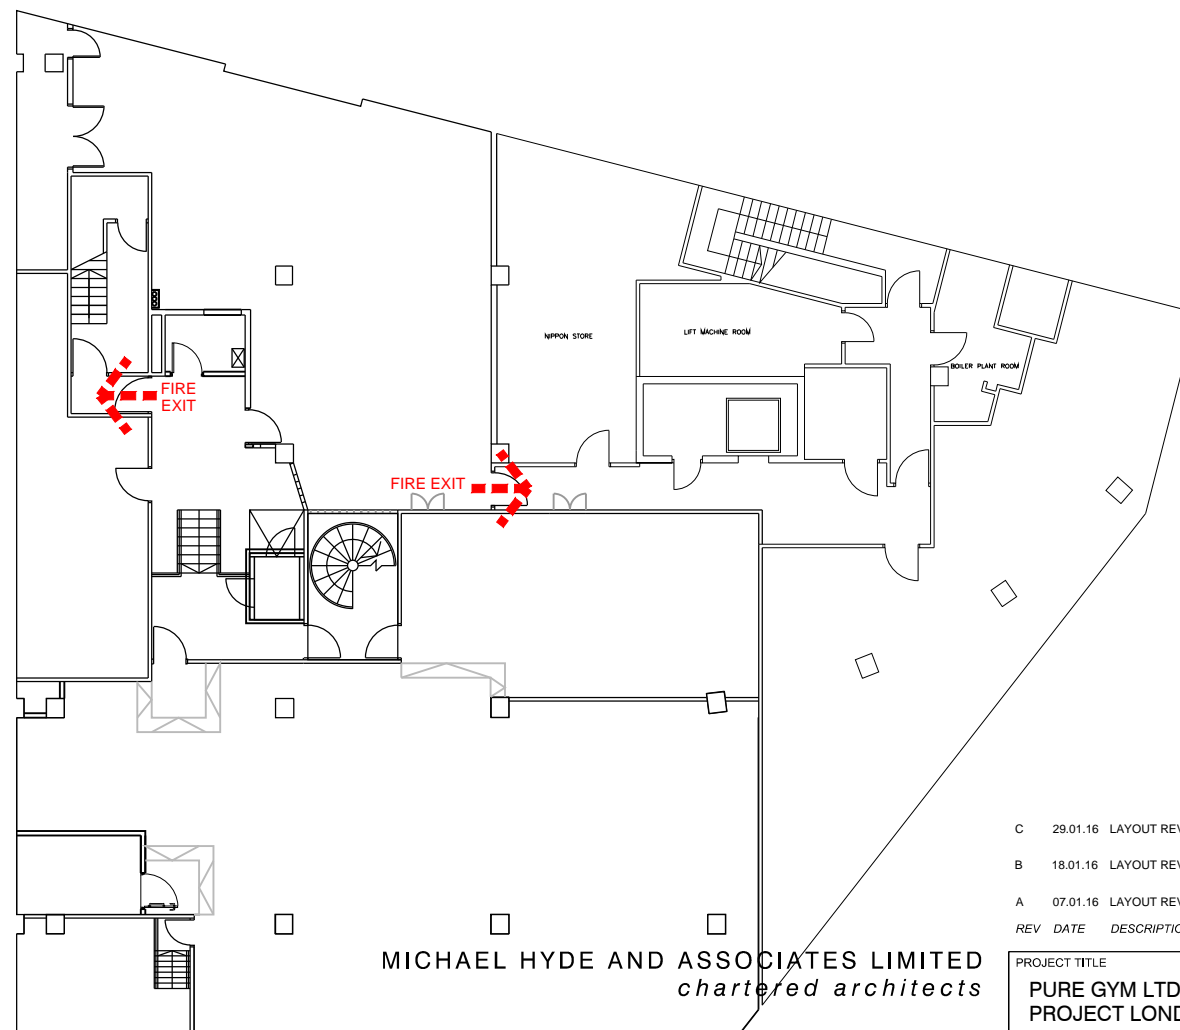

SUB-BASEMENT

MICHAEL HYDE AND ASSOCIATES LIMITED
chartered architects



MANCHESTER ■ SHEFFIELD □
51 BARTON ARCADE DEANS GATE MANCHESTER M3 2BJ TEL 0161 834 1018 FAX 0161 834 4798 Manchester@MHA architects.com
11 LEOPOLD STREET SHEFFIELD S1 2GY TEL 0114 2727123 FAX 0114 2753043 Sheffield@MHA architects.com

REV	DATE	DESCRIPTION	DRN	CHK
C	29.01.16	LAYOUT REVISED TO SUIT CURRENT GA	AP	LM
B	18.01.16	LAYOUT REVISED TO SUIT CURRENT GA	AP	LM
A	07.01.16	LAYOUT REVISED TO SUIT CURRENT GA	PM	LM

PROJECT TITLE PURE GYM LTD PROJECT LONDON, ST. PAUL'S		
DRAWING TITLE FIRE EVACUATION PLAN GROUND, MEZZANINE, BASEMENT & SUB-BASEMENT		
DRAWN / CHECKED JW/AP	DATE SEPT' 15	SCALE 1:200 @ A3
JOB No 1PL20	DRAWING 2-600	REVISIONS C