

UPPER FLOOR

MICHAEL HYDE AND ASSOCIATES LIMITED
chartered architects

MANCHESTER ■ SHEFFIELD □

51 BARTON ARCADE ASSEY HOUSE
 D E A N S G A T E 11 LEOPOLD STREET
 MANCHESTER M2 9BL SHEFFIELD S1 2GJ
 TEL 0161 834 1018 TEL 0114 3727123
 FAX 0161 834 4798 FAX 0114 3753043
 Manchester@MHA Sheffield@MHA
 architects.com architects.com

- C 28.01.18 LAYOUT REVISED IN ACCORDANCE WITH LATEST GA
 - B 08.12.15 LAYOUT REVISED IN ACCORDANCE WITH LATEST GA
 - A 16.11.15 LAYOUT REVISED IN ACCORDANCE WITH LATEST GA
- REV DATE DESCRIPTION

SB AP
 PM AP
 PM AP
 DREV CMK


PROJECT TITLE
 PURE GYM LTD
 PROJECT LONDON, PICCADILLY

DRAWING TITLE
 FIRE EVACUATION PLAN
 UPPER FLOOR


DRAWN/CHECKED JWV/HM	DATE AUG 15	SCALE 1:200 @ A3
DRAWING 2-501	REVISIONS C	

PLEASE NOTE:


FINAL FIT-OUT SCOPE OF WORKS TO BE CONFIRMED FOLLOWING PL COSTING REVIEW

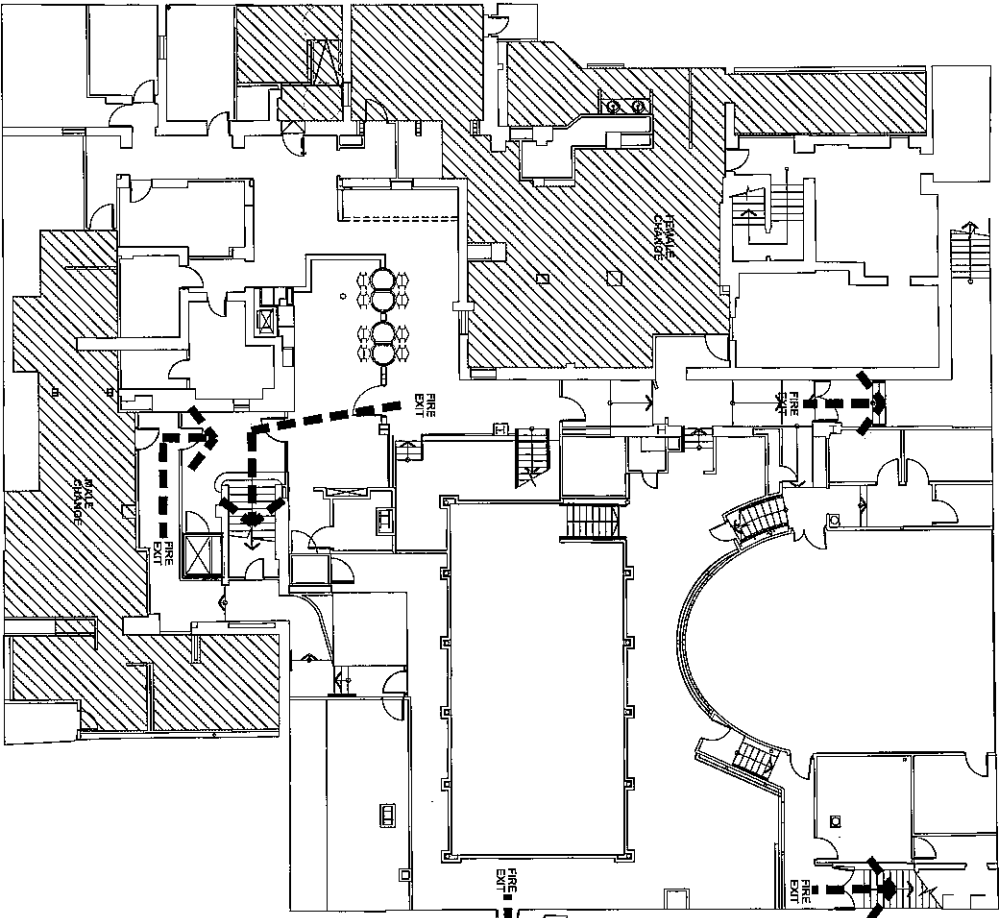

LOWER FLOOR

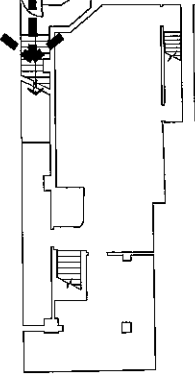

GROUND FLOOR

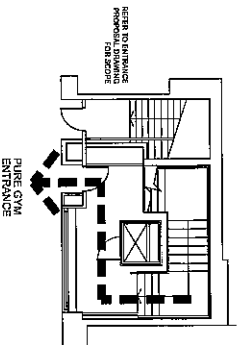

- D 20.01.16 MOD ESCAPE HAS HAD A DOOR ADDED FROM PROCSIDE
- C 09.12.15 LAYOUT REVISED IN ACCORDANCE WITH LATEST GA
- B 26.11.15 LAYOUT REVISED IN ACCORDANCE WITH LATEST GA
- A 16.11.15 LAYOUT REVISED IN ACCORDANCE WITH LATEST GA

REV DATE DESCRIPTION DRAWN BY

MICHAEL HYDE AND ASSOCIATES LIMITED
Chartered architects

M

MANCHESTER ■ SHEFFIELD □

51 BARTON ARCADE ABBEY HOUSE
 DEANSGATE 11 LEOPOLD STREET
 MANCHESTER M3 2BA SHEFFIELD S1 2GJ
 TEL 0161 834 1018 TEL 0114 2727123
 FAX 0161 834 4798 FAX 0114 2753043
 Manchester@MHA Sheffield@MHA
 architects.com architects.com

PROJECT TITLE			PURE GYM LTD		
DRAWING TITLE			PROJECT LONDON, PICCADILLY		
DRAWN / CHECKED			DATE		
LOWER FLOOR			AUG 15		
JVM/HM			SCALE		
JOB NO			1:200 @ A3		
HPL24			DRAWING		
			2-600		
			REVISIONS		
			D		

PLEASE NOTE:

FINAL FIT-OUT SCOPE OF WORKS TO BE CONFIRMED FOLLOWING PL COSTING REVIEW