



GROUND FLOOR

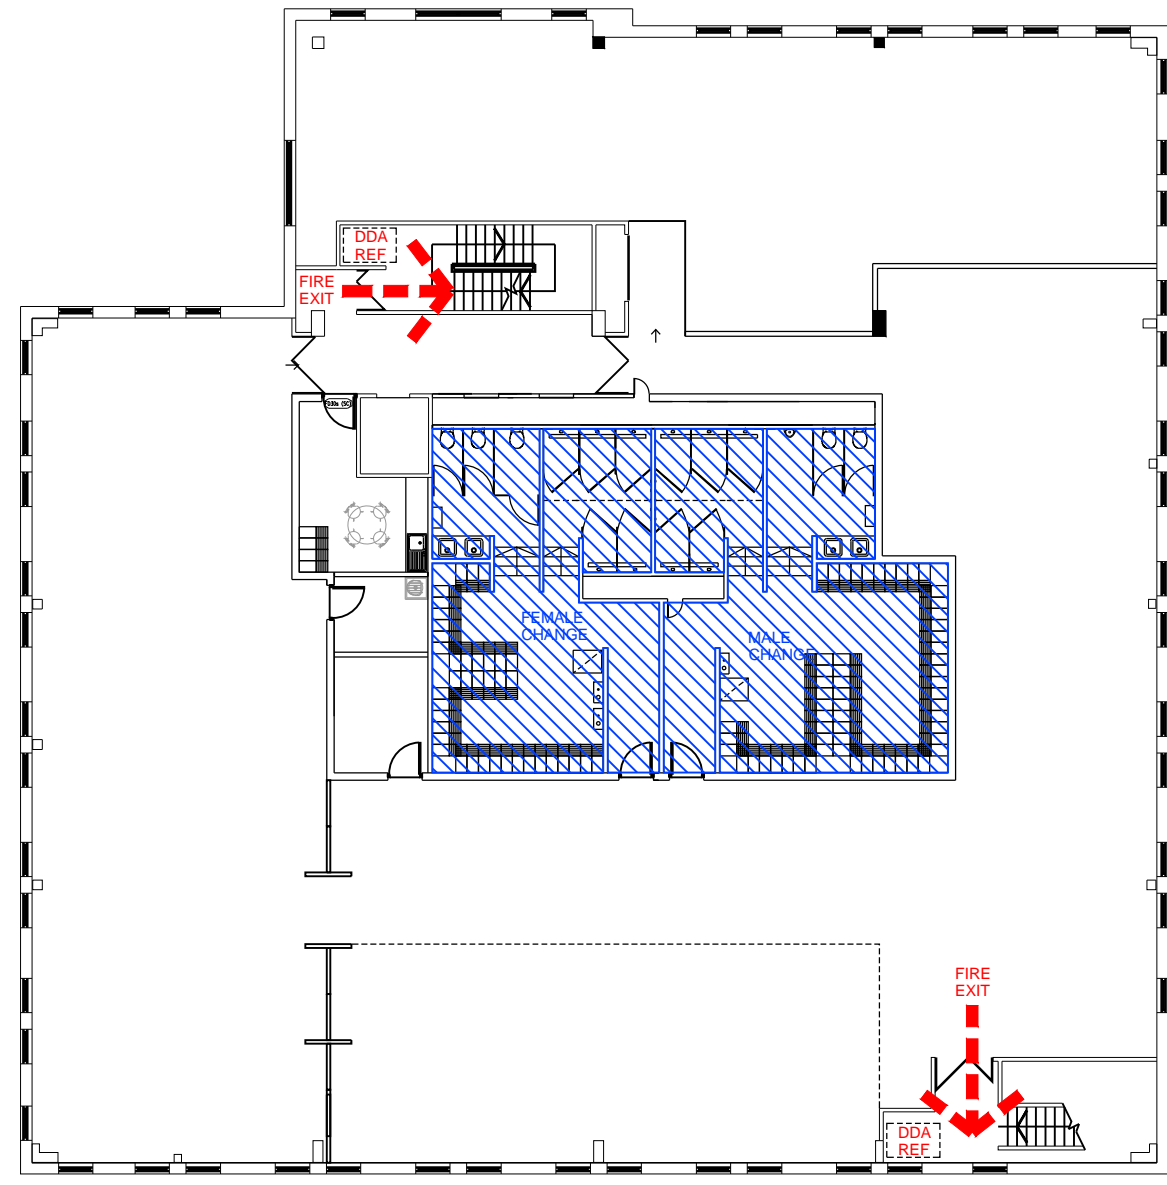

FIRST FLOOR

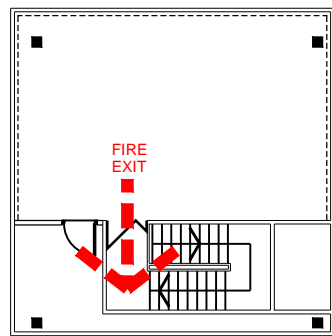


SECOND FLOOR

H	03.12.13	ISSUED FOR RECORD	GL	HM
G	30.10.13	RAMPS ADDED TO FREE WEIGHTS AREA; CUBICLES ADDED TO SHOWER AREAS	GL	HM
F	14.10.13	FUNCTIONAL AREA INCREASED TO 1,500FT ² , SERVER LOCATION AMENDED & STORE ADDED ADJACENT TO OFFICE	CW	HM
E	27.09.13	ACC WC RELOCATED; 1 NO SHOWER REMOVED FROM EACH CHANGING ROOM; CHANGING ROOMS REDUCED IN SIZE	GL	HM
D	24.09.13	LAYOUT AMENDED ACCOMMODATE EXISTING DRAINAGE	GL	HM
C	16.09.13	LAYOUT AMENDED TO ACCOMMODATE EXISTING DRAINAGE LOCATIONS	GL	HM
B	03.07.13	LAYOUT UPDATED TO CURRENT MODEL: WALLS TO FREE WEIGHTS REDUCED TO 1100mm HIGH; ACC WC & SH COMBINED; YANGA AND COSTA MACHINES ADDED; WATER FONTS REMOVED	GL	HM
A	11.06.13	DRAWING UPDATED THROUGHOUT FOLLOWING RECENT SITE MEETING, SERVICE CORRIDORS BEHIND SHOWERS INCREASED & EXISTING LOBBIES TO STAIRCORE REINSTATED	CW	HM

REV DATE DESCRIPTION DRN CHK

MICHAEL HYDE AND ASSOCIATES LIMITED
chartered architects

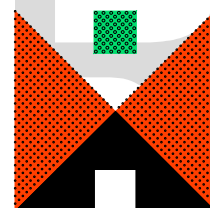

MANCHESTER ■ SHEFFIELD □
 51 BARTON ARCADE DEANSGATE MANCHESTER M3 2BJ
 TEL 0161 834 1018 FAX 0161 834 4798
 Manchester@MHA architects.com
 ALLIANCE HOUSE LEOPOLD STREET SHEFFIELD S1 2GY
 TEL 0114 2759666 FAX 0114 2757751
 Sheffield@MHA architects.com

PROJECT TITLE PURE GYM LTD LOMBARD HOUSE, ENFIELD		
DRAWING TITLE GROUND, FIRST & SECOND FLOOR FIRE PLAN		
DRAWN / CHECKED CW/HM	DATE MAY '13	SCALE 1:200@A3
JOB No 1PG58	DRAWING 2-600	REVISIONS H