


NOTE:

- Proposals must comply with all acoustic, fire & building regulation requirements
- No dimensions are to be scaled from this drawing. The contractor is responsible for checking all dimensions on site

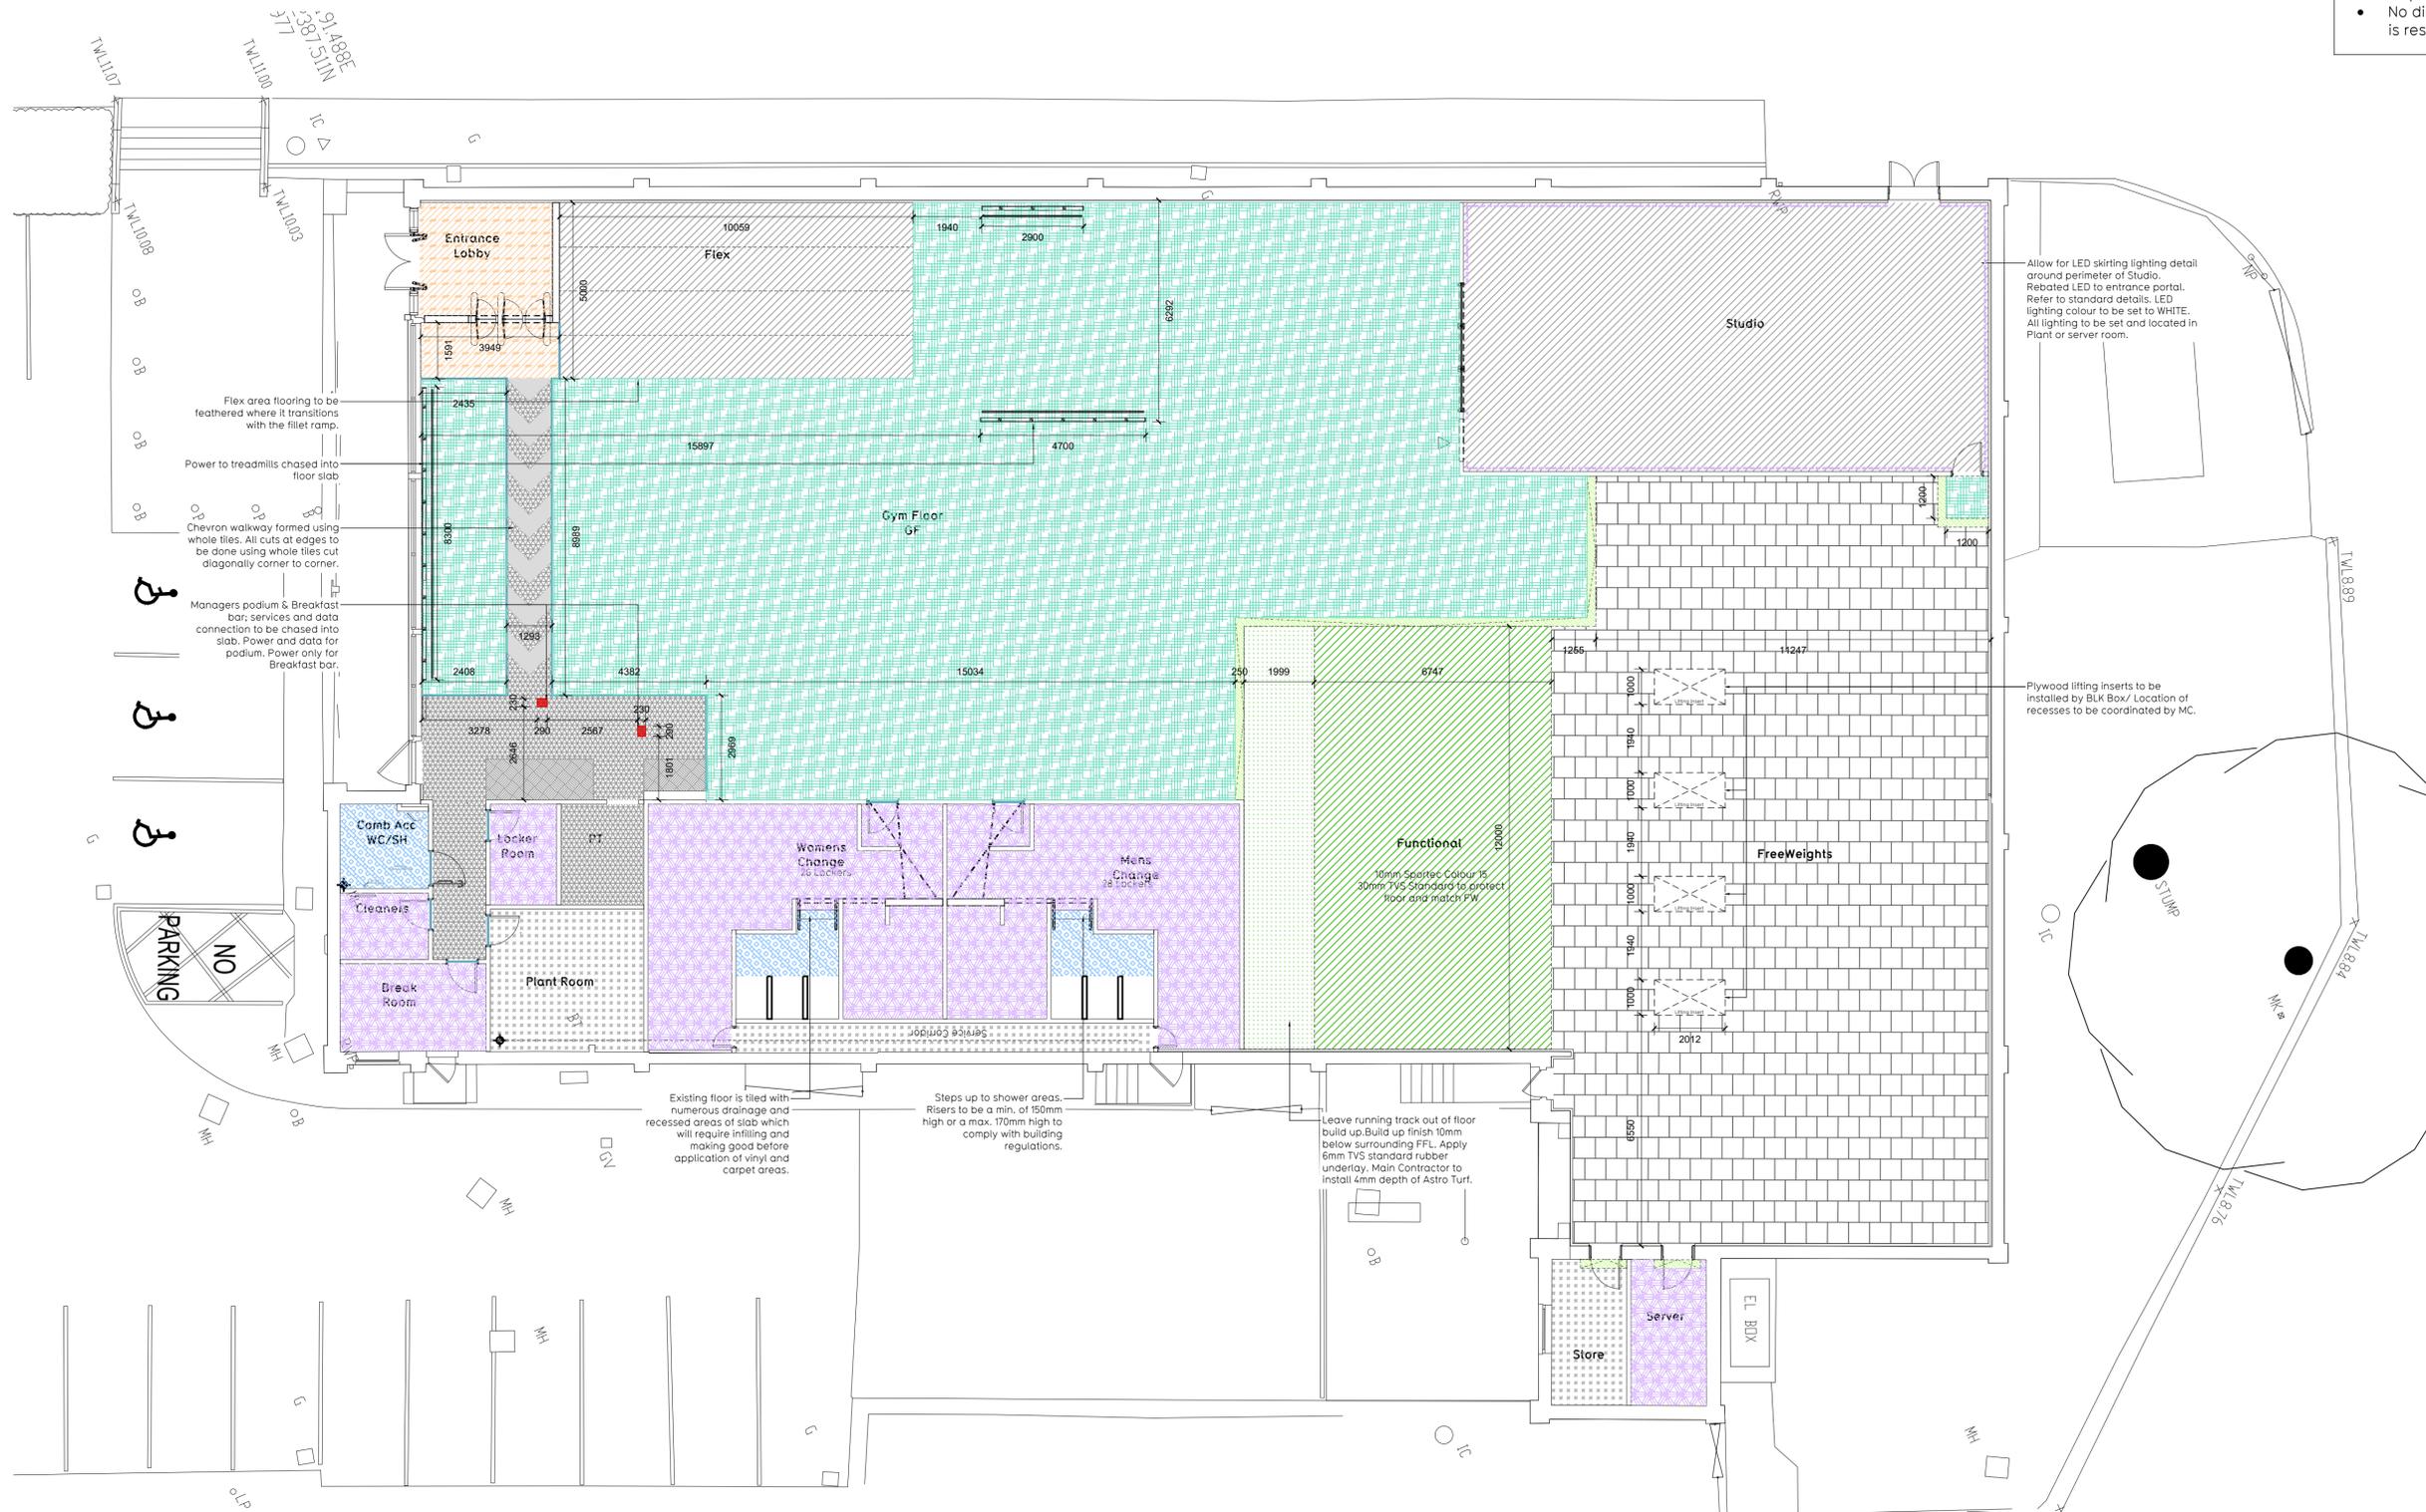

Allow for LED skirting lighting detail around perimeter of Studio. Rebated LED to entrance portal. Refer to standard details. LED lighting colour to be set to WHITE. All lighting to be set and located in Plant or server room.

Plywood lifting inserts to be installed by BLK Box/ Location of recesses to be coordinated by MC.

Floor Finishes Key


Note:

- Areas with Vinyl Flooring to have 150mm Coved Skirtings
- 100mm 6mm Pencil round MDF Skirtings to be installed in all other areas. MDF Skirtings to be painted in Crown Full Gloss RAL 7012, (grey).
- All floor finishes to be in conjunction with the recommendations of the projects acoustic report various layout of underlay's may also be required and not shown on this drawing.

Rev	Date	Description	Drawn/Checked
<p><b>Bangor</b> Garth Road, Bangor, Wales, LL57 2RW</p> <p><b>Floor Finishes Plan</b> Ground Floor</p>			
HI/CS	08.04.22	SCALE: 1:100 @ A1	2112 006-FFP
CONSTRUCTION			Rev
			<p>Pure Gym Ltd Town Centre House The Merrion Centre Leeds LS2 8LY</p> <p>e: <a href="mailto:architecture@puregym.com">architecture@puregym.com</a> t: 0113 285 8787 w: <a href="http://www.puregym.com">www.puregym.com</a></p>